

## Pavement Licence Application Form

Premises details	
Is this a new application or a renewal	renewal
Trading name of premises	Greggs
Premises address	
ADDRESS	
	W H Smith, 148
	High Street
	Uxbridge
	UB8 1JY
Business contact number	██████████
██████████	██████████████████

Application details	
Proposed size of pavement area to be licensed (in metres)	1.985 x 8.445
Description of furniture to be place on the pavement	Tables counters or shelves on which food or drink can be placed, Chairs benches or other forms of seating
Number of tables	3
Number of chairs	9
Please provide a brief description of how the furniture will be used.	For the purpose of the consumption of food and drink purchased from inside the shop
Pavement Licence number	026633
Do you currently have a premises licence authorising the sale of alcohol or an application that is still to be determined	No

Applicant details	
Title	Mrs
First name	KAREN
Last name	TOWLE
Applicant's address	██████████████████ ██████████
██████████████████	██████████
██████████████████	██████████

Opening hours	
Monday	Open
From	06:00
To	20:30

<b>Tuesday</b>	Open
<b>From</b>	06:00
<b>To</b>	20:30
<b>Wednesday</b>	Open
<b>From</b>	06:00
<b>To</b>	20:30
<b>Thursday</b>	Open
<b>From</b>	06:00
<b>To</b>	20:30
<b>Friday</b>	Open
<b>From</b>	06:00
<b>To</b>	20:30
<b>Saturday</b>	Open
<b>From</b>	06:00
<b>To</b>	20:30
<b>Sunday</b>	Open
<b>From</b>	07:00
<b>To</b>	20:30

Uploads	
<b>Please upload a plan/map of the proposed licensed area (to include measurements and showing furniture) Maximum size 2MB</b>	file/355C53CD-703F-462C-BE1E-6C71F88E7619/re site PROPOSED EXTERNAL SEATING - 148-152 HIGH STREET .pdf
<b>Please upload evidence of public liability insurance to £2 million. Maximum size 2MB</b>	file/512C830B-74D1-454F-B756-D10876A575FB/Public Liability 2022 Insurance.pdf
<b>Please upload evidence that you have the right to occupy the premises e.g. lease Maximum size 2MB</b>	file/83B8EE86-9005-4F5D-80DF-626394CD18A8 /Condensed lease.pdf


Declaration	
<b>I understand that I must display a notice of application in the window of the application premises for 5 working days</b>	Yes
<b>I understand that if I do not comply with all requirements my application will be rejected</b>	Yes
<b>I declare that the information given in this application is true and complete in every respect</b>	Yes
<b>Dated</b>	28-09-2022

Check your answers	
<b>Current licence number</b>	026633
	<a href="https://archive.hillingdon.gov.uk/licensing">https://archive.hillingdon.gov.uk/licensing</a>
	Pavement licence application
	LBH1664373846991

	<a href="mailto:applicationsprocessingteam@hillingdon.gov.uk">applicationsprocessingteam@hillingdon.gov.uk</a>
	<a href="mailto:licensing@hillingdon.gov.uk">licensing@hillingdon.gov.uk</a>
	<a href="mailto:goss_forms_archive@hillingdon.gov.uk">goss_forms_archive@hillingdon.gov.uk</a>



EXISTING SHOPFRONT

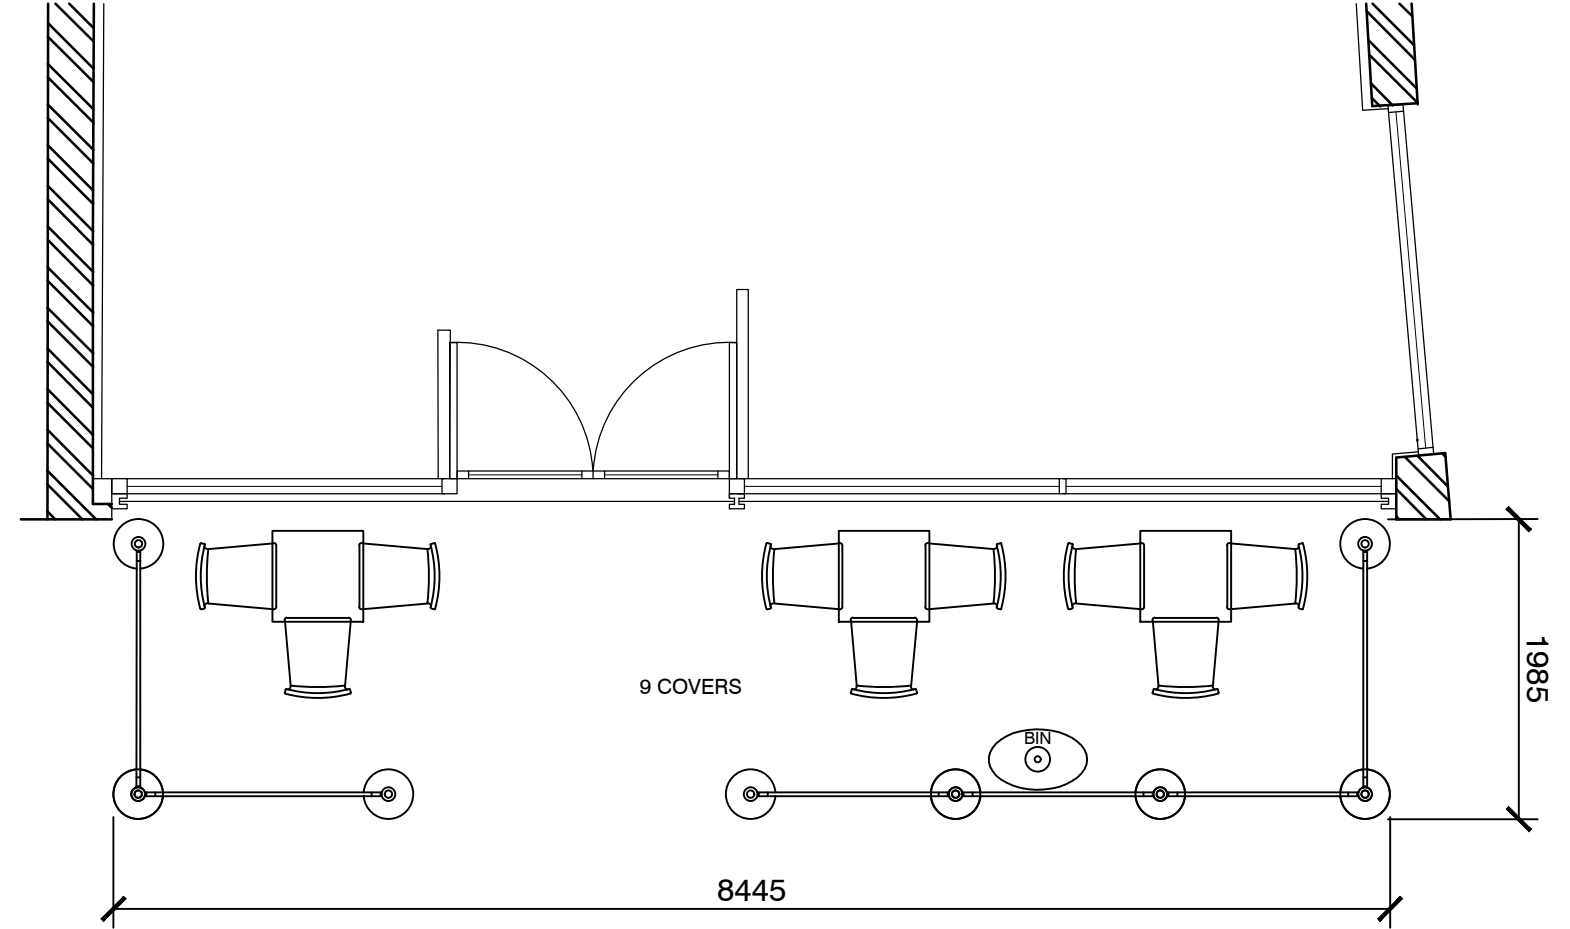

PROPOSED EXTERNAL SEATING

PROPOSED EXTERNAL SEATING AT  
148-152 HIGH STREET UXBRIDGE UB8 1JY  
SCALE 1:50 @ A3

